


Pro Flo 1000 S System Diagram

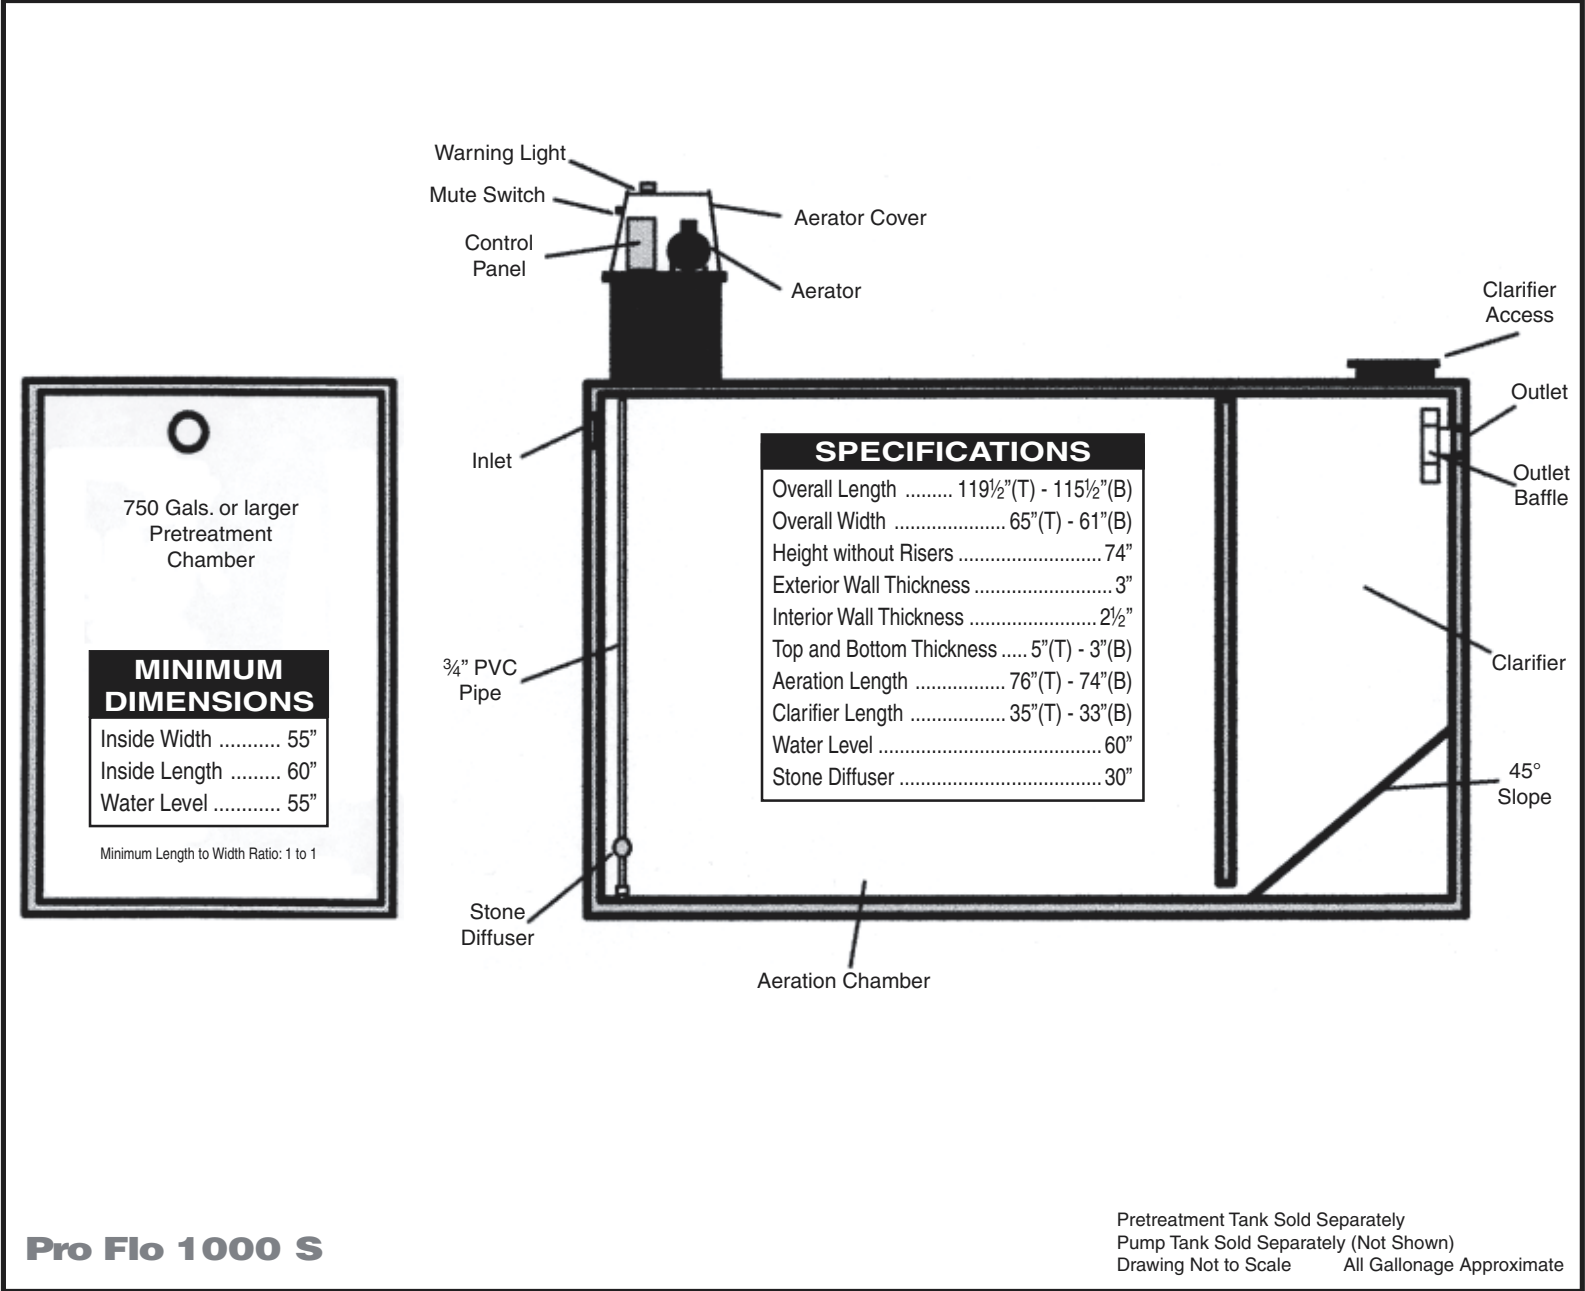

Pro Flo 1000 S

Pretreatment Tank Sold Separately
 Pump Tank Sold Separately (Not Shown)
 Drawing Not to Scale All Gallonage Approximate