


Pro Flo 1500 S System Diagram

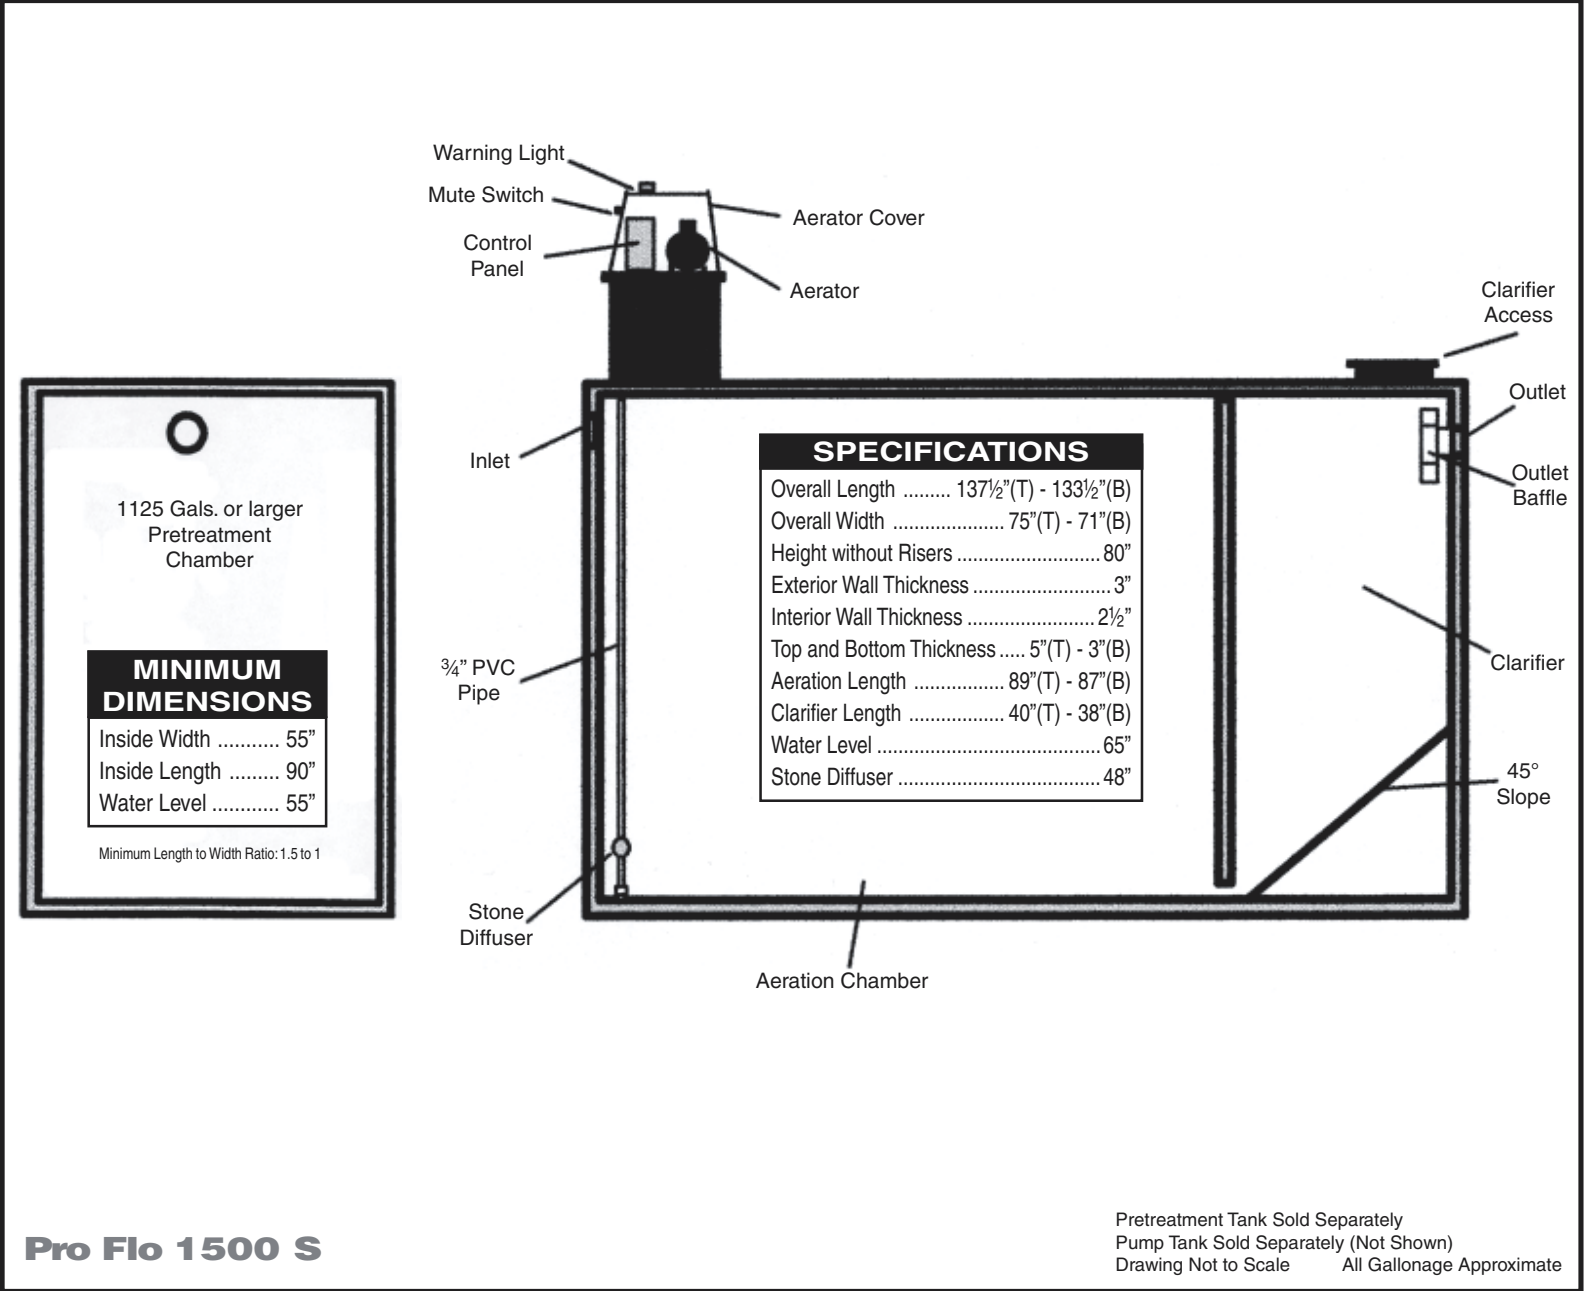

1125 Gals. or larger Pretreatment Chamber

MINIMUM DIMENSIONS

Inside Width 55"
 Inside Length 90"
 Water Level 55"

Minimum Length to Width Ratio: 1.5 to 1

| SPECIFICATIONS | |
|--------------------------------|---------------------|
| Overall Length | 137½"(T) - 133½"(B) |
| Overall Width | 75"(T) - 71"(B) |
| Height without Risers | 80" |
| Exterior Wall Thickness | 3" |
| Interior Wall Thickness | 2½" |
| Top and Bottom Thickness | 5"(T) - 3"(B) |
| Aeration Length | 89"(T) - 87"(B) |
| Clarifier Length | 40"(T) - 38"(B) |
| Water Level | 65" |
| Stone Diffuser | 48" |

Pro Flo 1500 S

Pretreatment Tank Sold Separately
 Pump Tank Sold Separately (Not Shown)
 Drawing Not to Scale All Gallonage Approximate