


Pro Flo 750 PTSL System Diagram

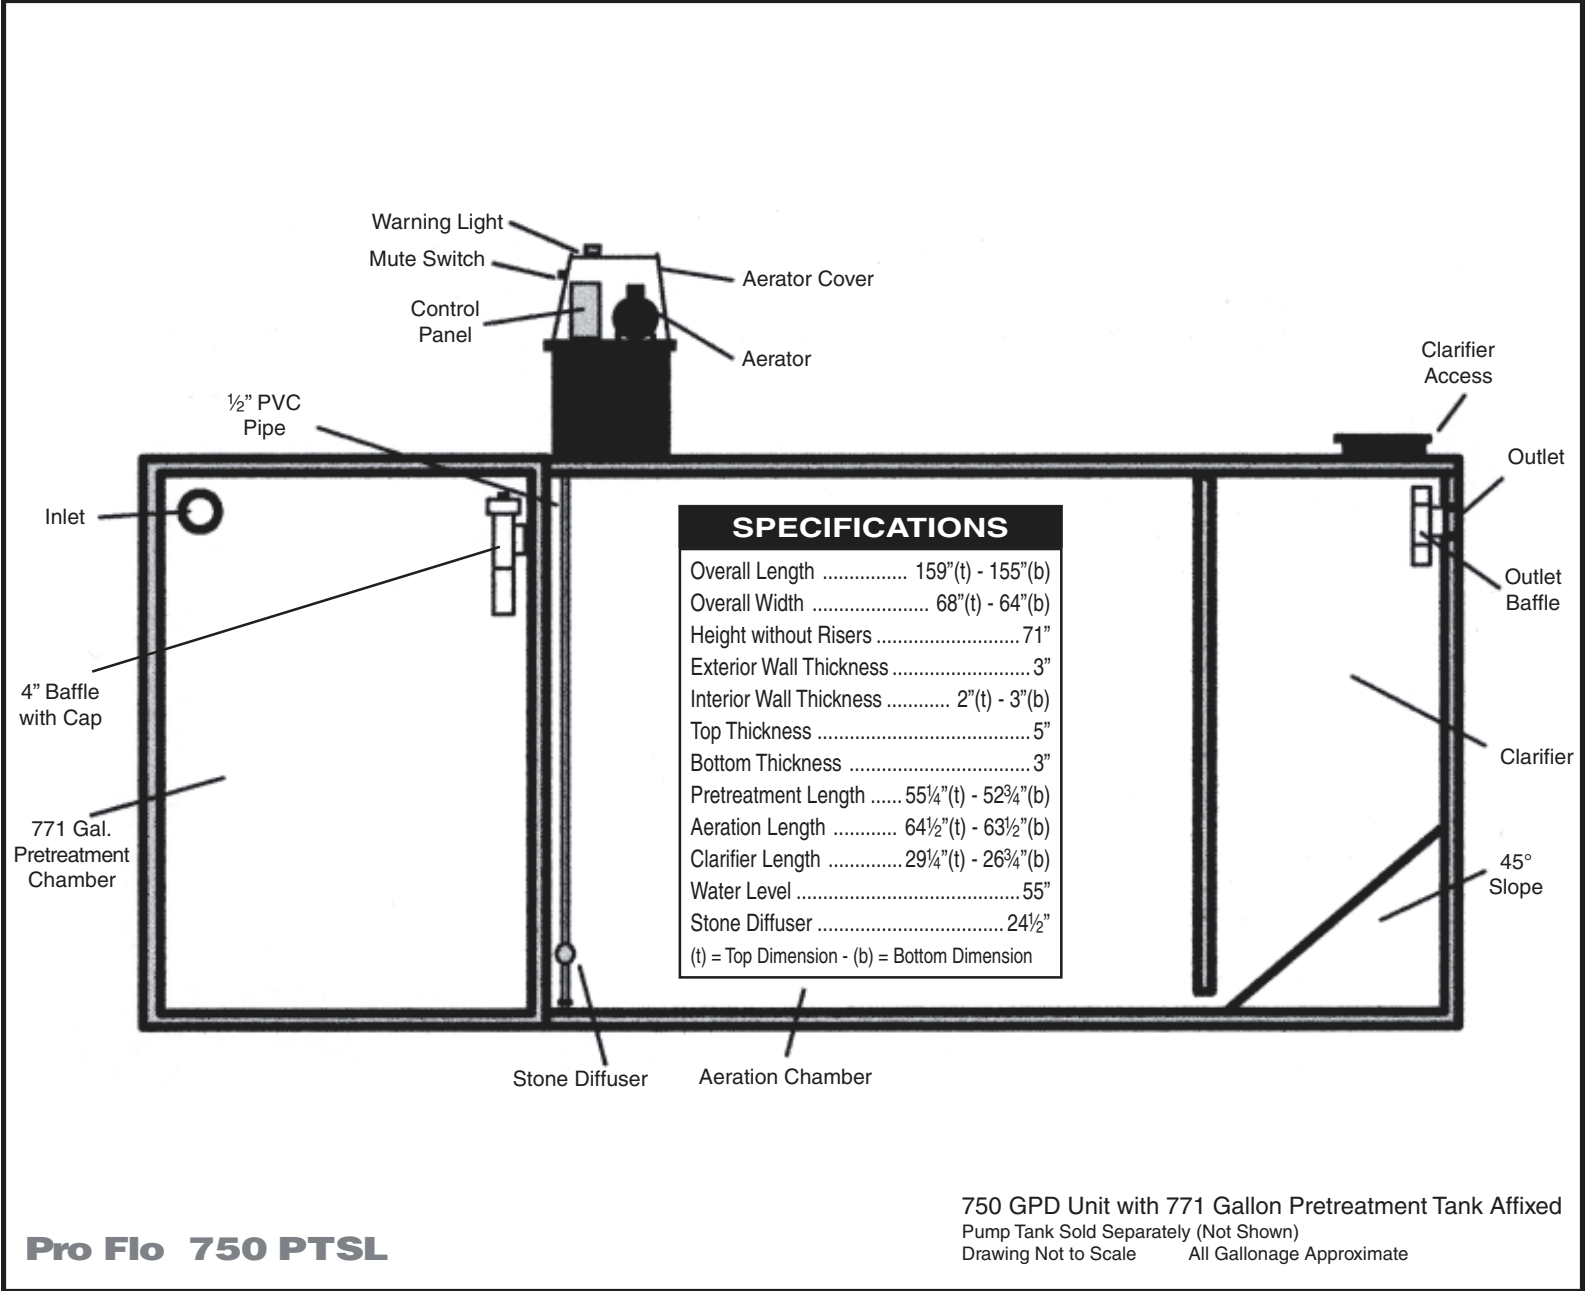

Pro Flo 750 PTSL

750 GPD Unit with 771 Gallon Pretreatment Tank Affixed
 Pump Tank Sold Separately (Not Shown)
 Drawing Not to Scale All Gallonage Approximate