


Pro Flo 750 SL² System Diagram

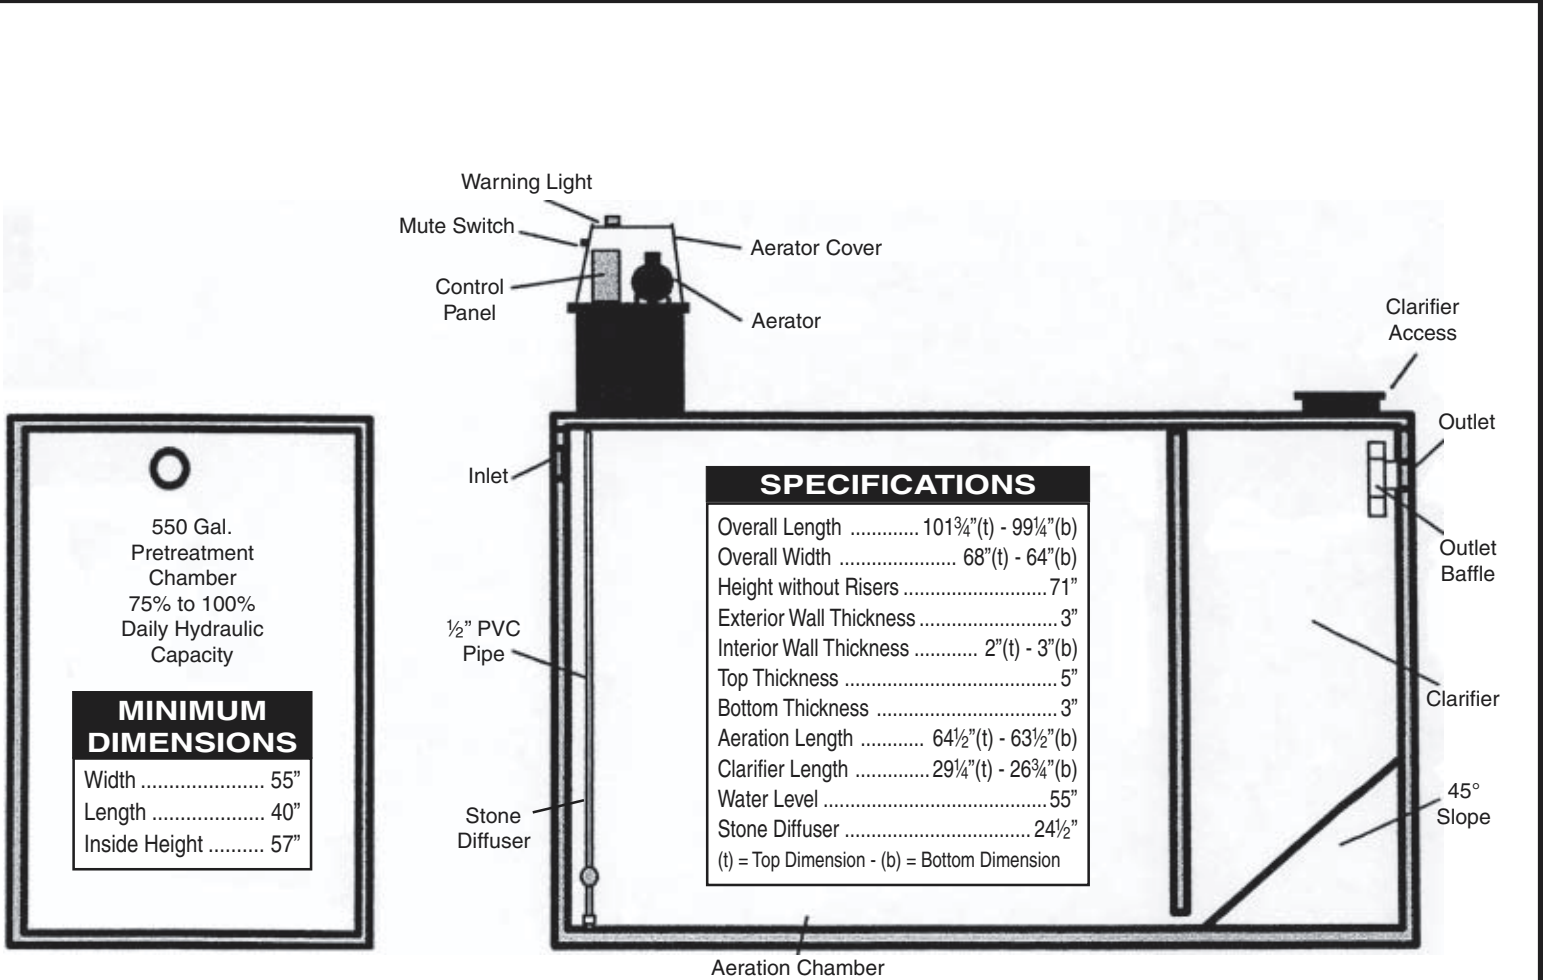

550 Gal.
Pretreatment Chamber
75% to 100% Daily Hydraulic Capacity

MINIMUM DIMENSIONS

Width 55"
Length 40"
Inside Height 57"

SPECIFICATIONS	
Overall Length	101¾"(t) - 99¼"(b)
Overall Width	68"(t) - 64"(b)
Height without Risers	71"
Exterior Wall Thickness	3"
Interior Wall Thickness	2"(t) - 3"(b)
Top Thickness	5"
Bottom Thickness	3"
Aeration Length	64½"(t) - 63½"(b)
Clarifier Length	29¼"(t) - 26¾"(b)
Water Level	55"
Stone Diffuser	24½"
(t) = Top Dimension - (b) = Bottom Dimension	

Pro Flo 750 SL²

Pretreatment Tank Sold Separately
Pump Tank Sold Separately (Not Shown)
Drawing Not to Scale
All Gallonage Approximate